




FASADE FRONT (1:50)

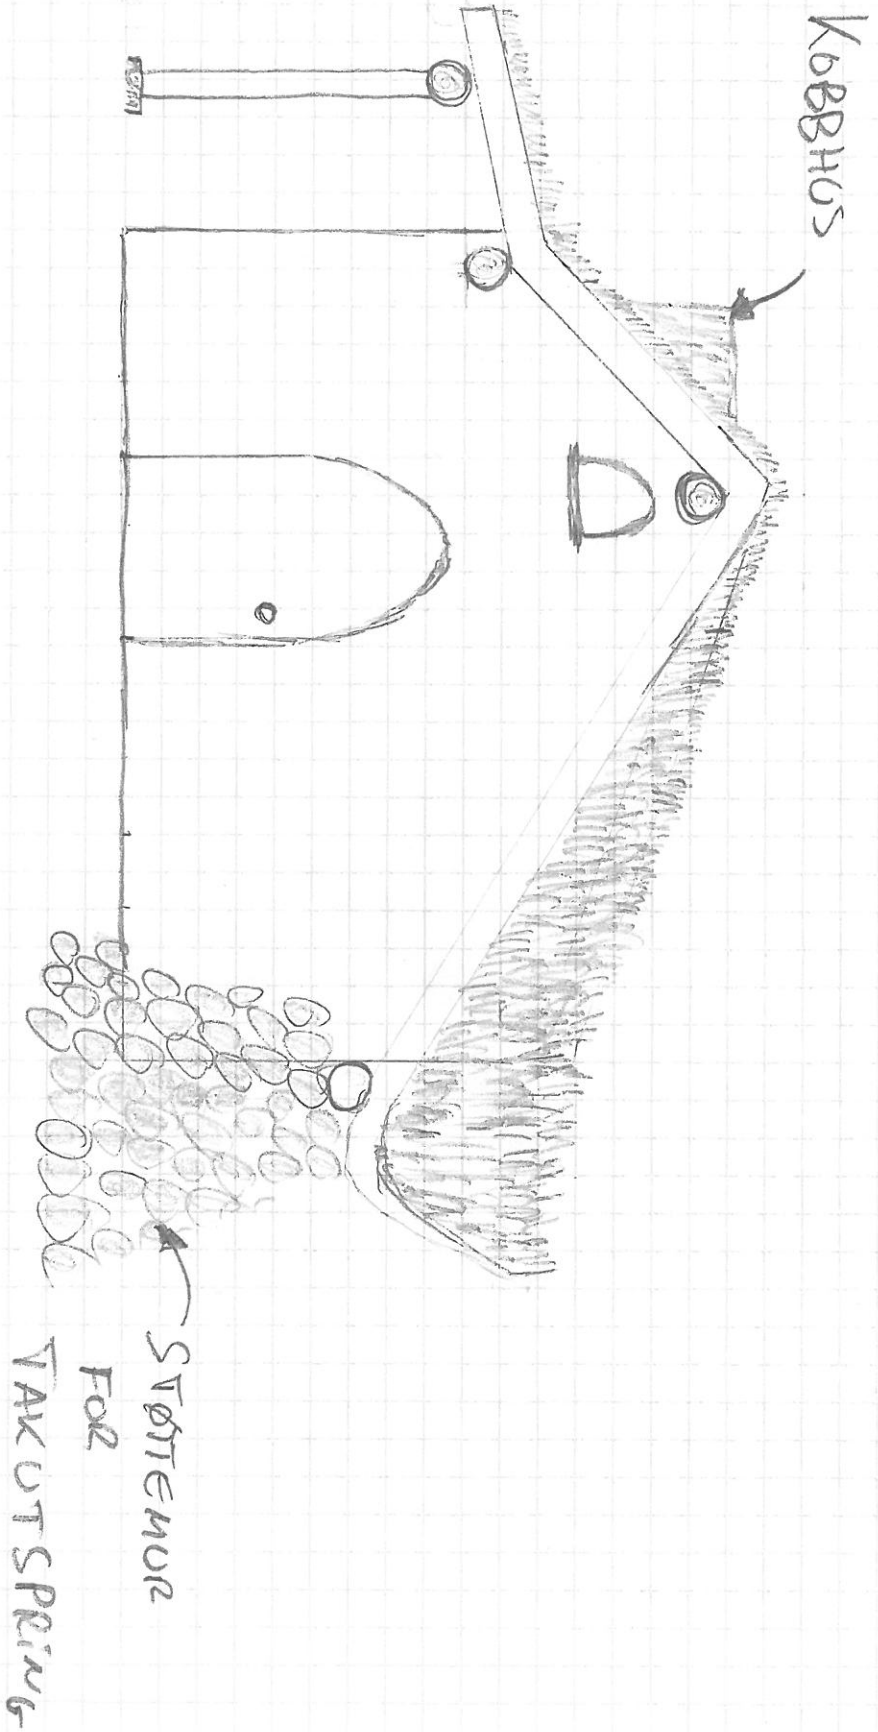

LANGEVEGG MOT NORDØST (1:50)

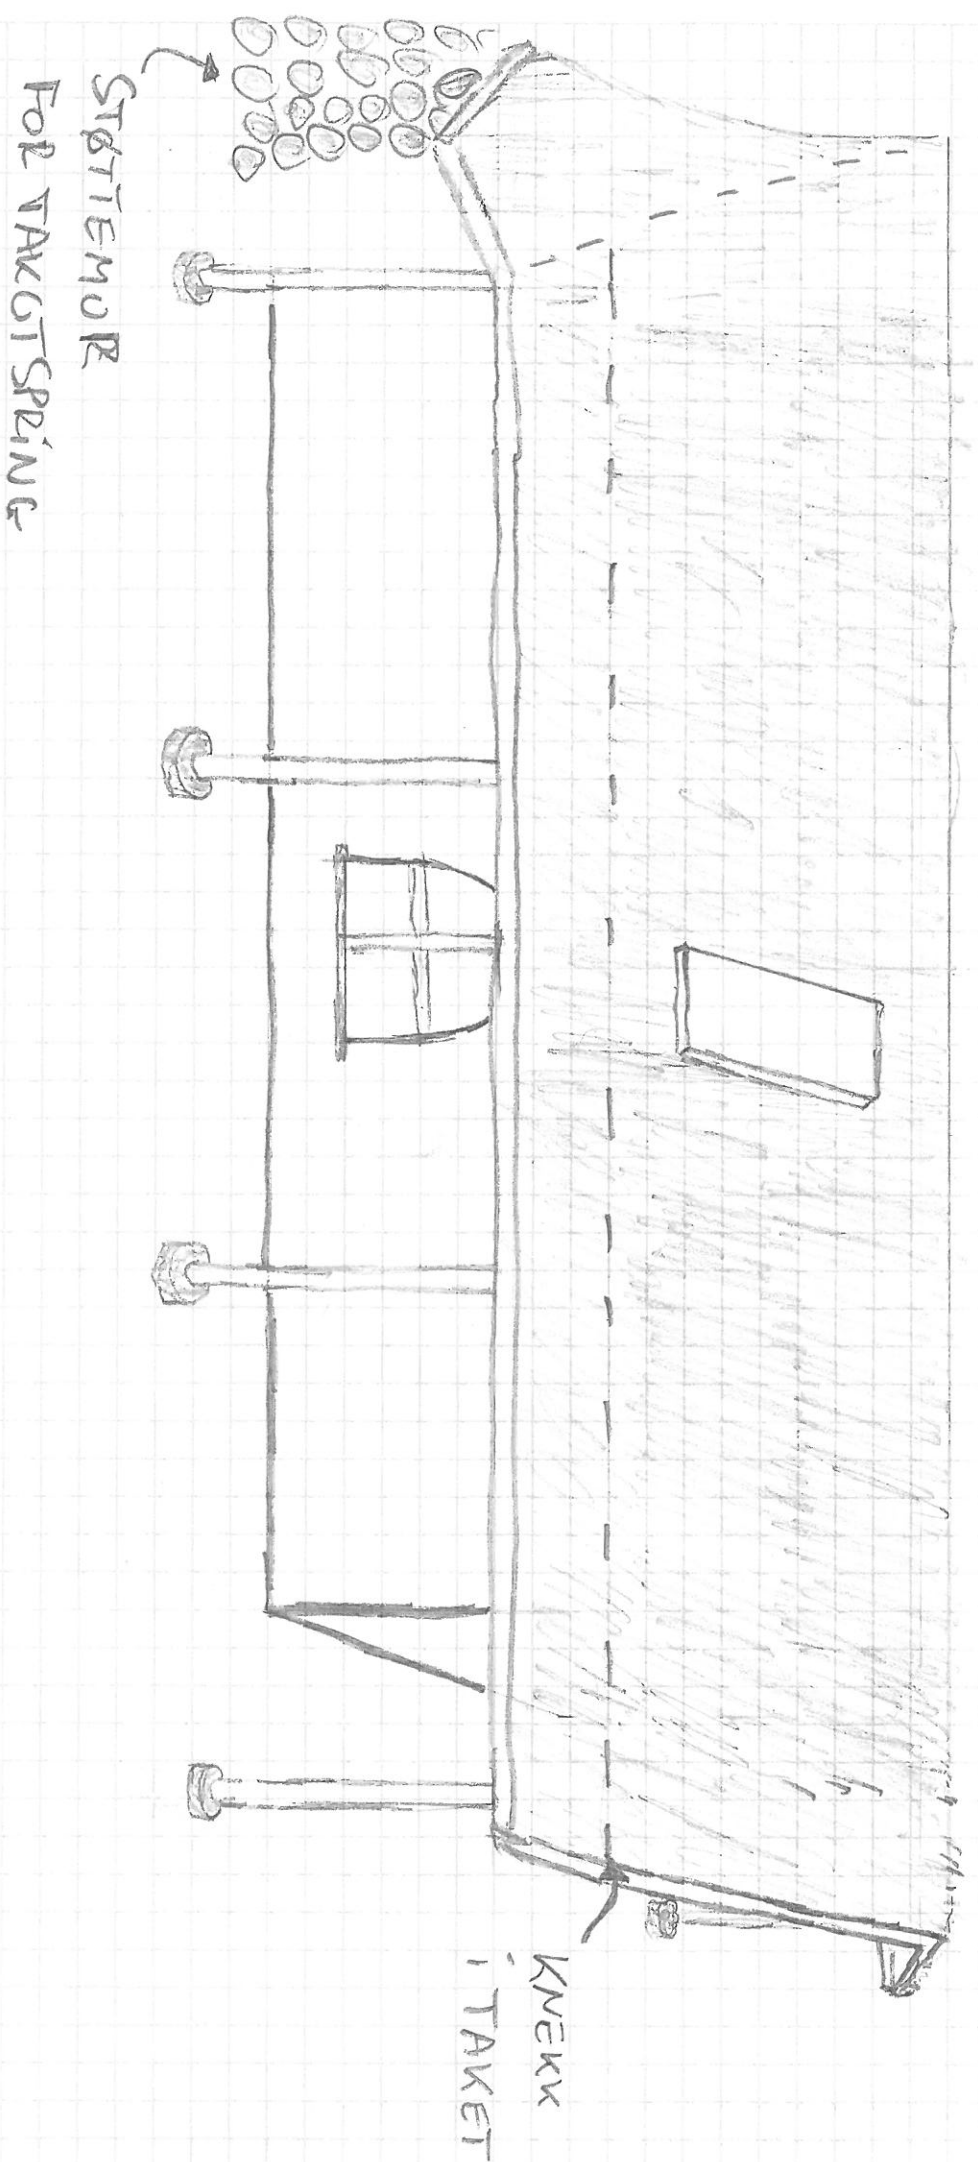


PLANTEGNING (1:100)

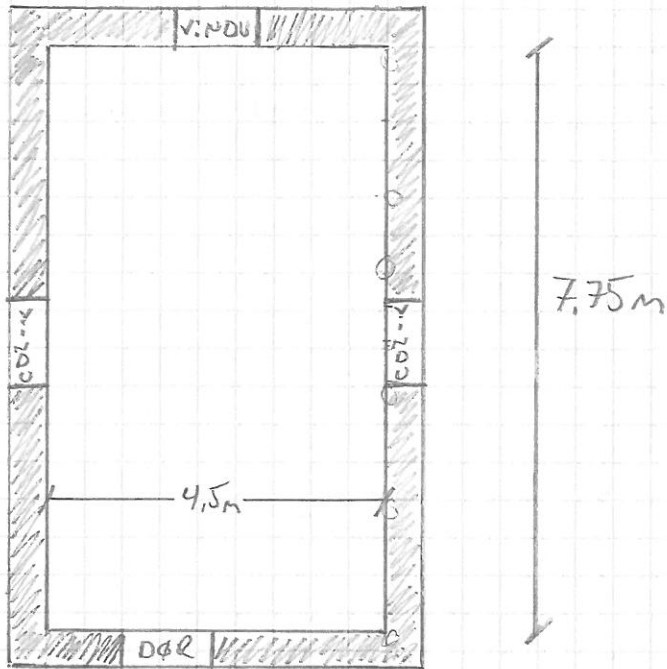


+ 1.5m TAKUTSPRING / SVALGANG
HELE VEIEN RUNDT

TVERRSNITT VEGG (1:50)

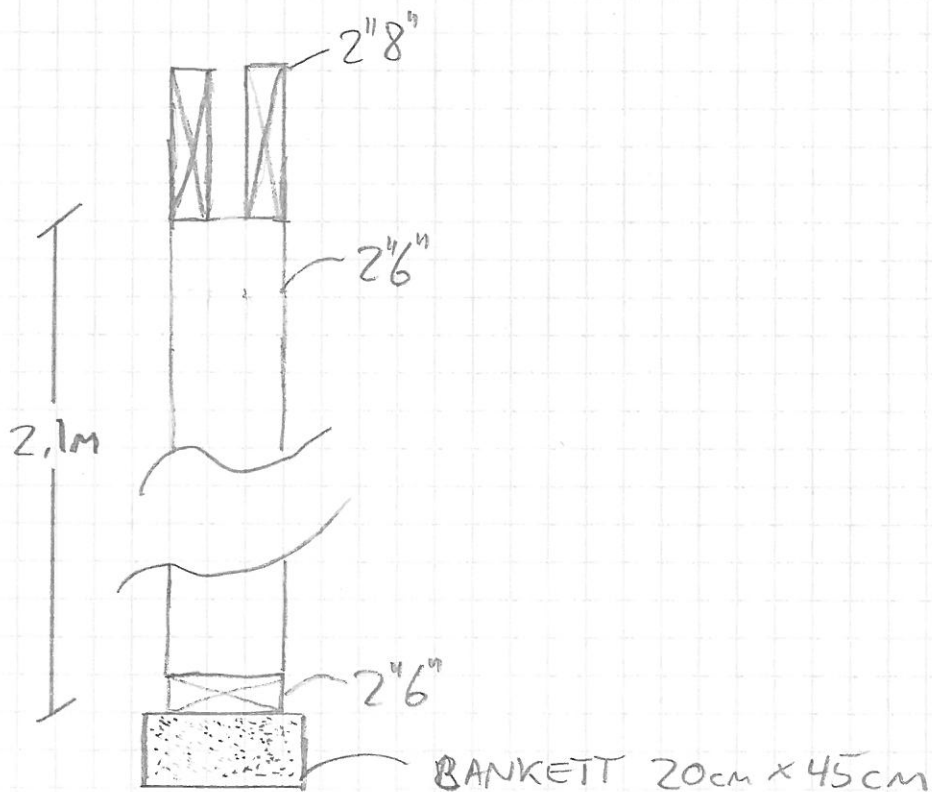

VERRSNITT (1:100)

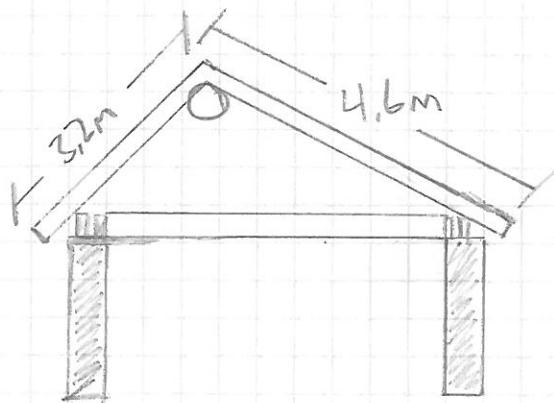

$$3,2m + 4,6m \sim 8m \times 11,5m = 92 \text{ KVM}$$

SNITT TAK (1:50)

